




**LEGEND**


NOTE:  
 - FOR GENERAL NOTES AND LEGEND REFER TO DRG C002  
 - NO SURVEY HAS BEEN PROVIDED TO INFORM DESIGN. ALL FEATURES SHOWN ON THESE PLANS HAVE BEEN INDICATIVELY SHOWN BASED ON AVAILABLE SITE IMAGERY.

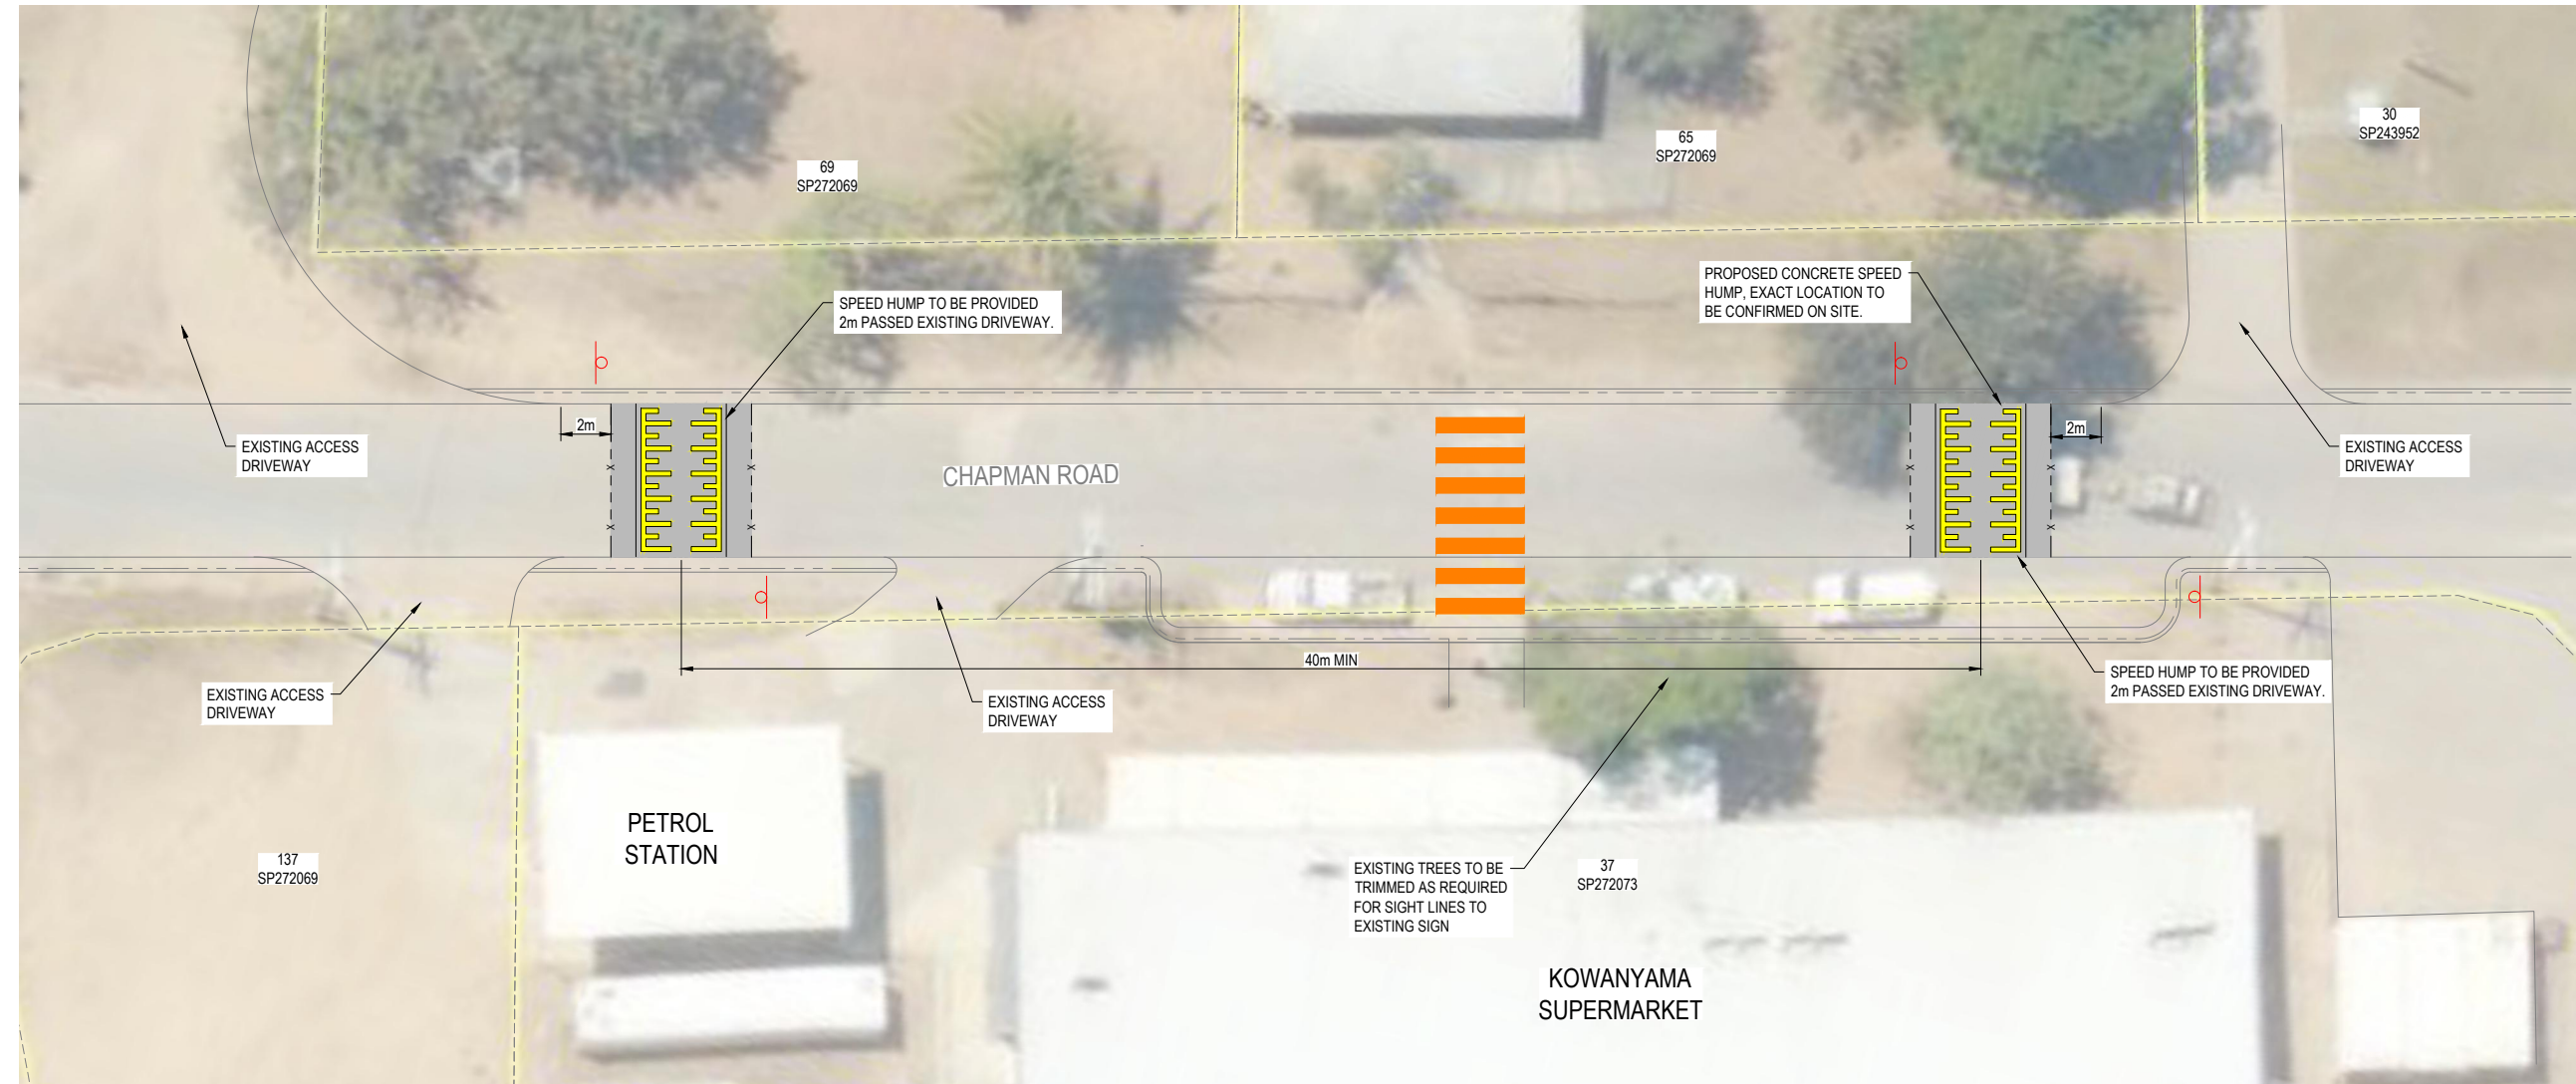

NOTE:  
 ALL DESIGN/SETOUT INFORMATION SHOWN ON THIS DRAWING IS AVAILABLE IN DIGITAL FORMAT FROM THE OFFICE OF THE SUPERINTENDENT UPON REQUEST BY THE CONTRACTOR.

WARNING: UNDERGROUND SERVICES:  
 UNDERGROUND SERVICES MAY EXIST IN THIS VICINITY. THE CONTRACTOR IS TO CONTACT THE RELEVANT AUTHORITIES TO CONFIRM EXACT LOCATION OF SERVICES ON SITE PRIOR TO ANY EXCAVATION OR CONSTRUCTION COMMENCING.

**GENERAL WORKS LAYOUT PLAN**

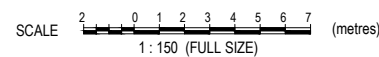

**PROPOSED ROADWORKS AND CIVIL SERVICES**

CHAPMAN RD STREET SIGNS

FOR

KOWANYAMA ABORIGINAL SHIRE COUNCIL

**A1** ORIGINAL SIZE BEFORE REDUCTION

VER.	DESCRIPTION	DATE
C	IFC - ISSUED FOR CONSTRUCTION	05-02-25
B	100% DETAILED DESIGN	15-01-25
A	PRELIMINARY DESIGN 70%	18-12-24

**LACKON**  
 PROJECT MANAGEMENT & CONSTRUCTION

PROJECT:  
**CHAPMAN ROAD STREET SIGNS**

DRAWING TITLE:  
**GENERAL WORKS LAYOUT PLAN**

DATE : 05-02-25

PROJECT LEADER : D.WALTON

DESIGNER : A.LUNA

DRAFTSPERSON : N.NGUYEN

CHECKED : L.FAULKNER

APPROVED FOR AND ON BEHALF OF BURCHILLS ENGINEERING SOLUTIONS ABN 76 166 942 365

*LMJL* RPEQ No. : 8093

SCALE : AS NOTED DATUM : AHD FULL SIZE : A1

PROJECT No. : KOW23C-05 DRAWING No. : C300 VERSION: C